


**TRAFFIC LIGHT
CONTROLLER
CABINET**
(Electro Galvanised
Sheet Steel IP55)

**TNB kWH
COMPARTMENT**

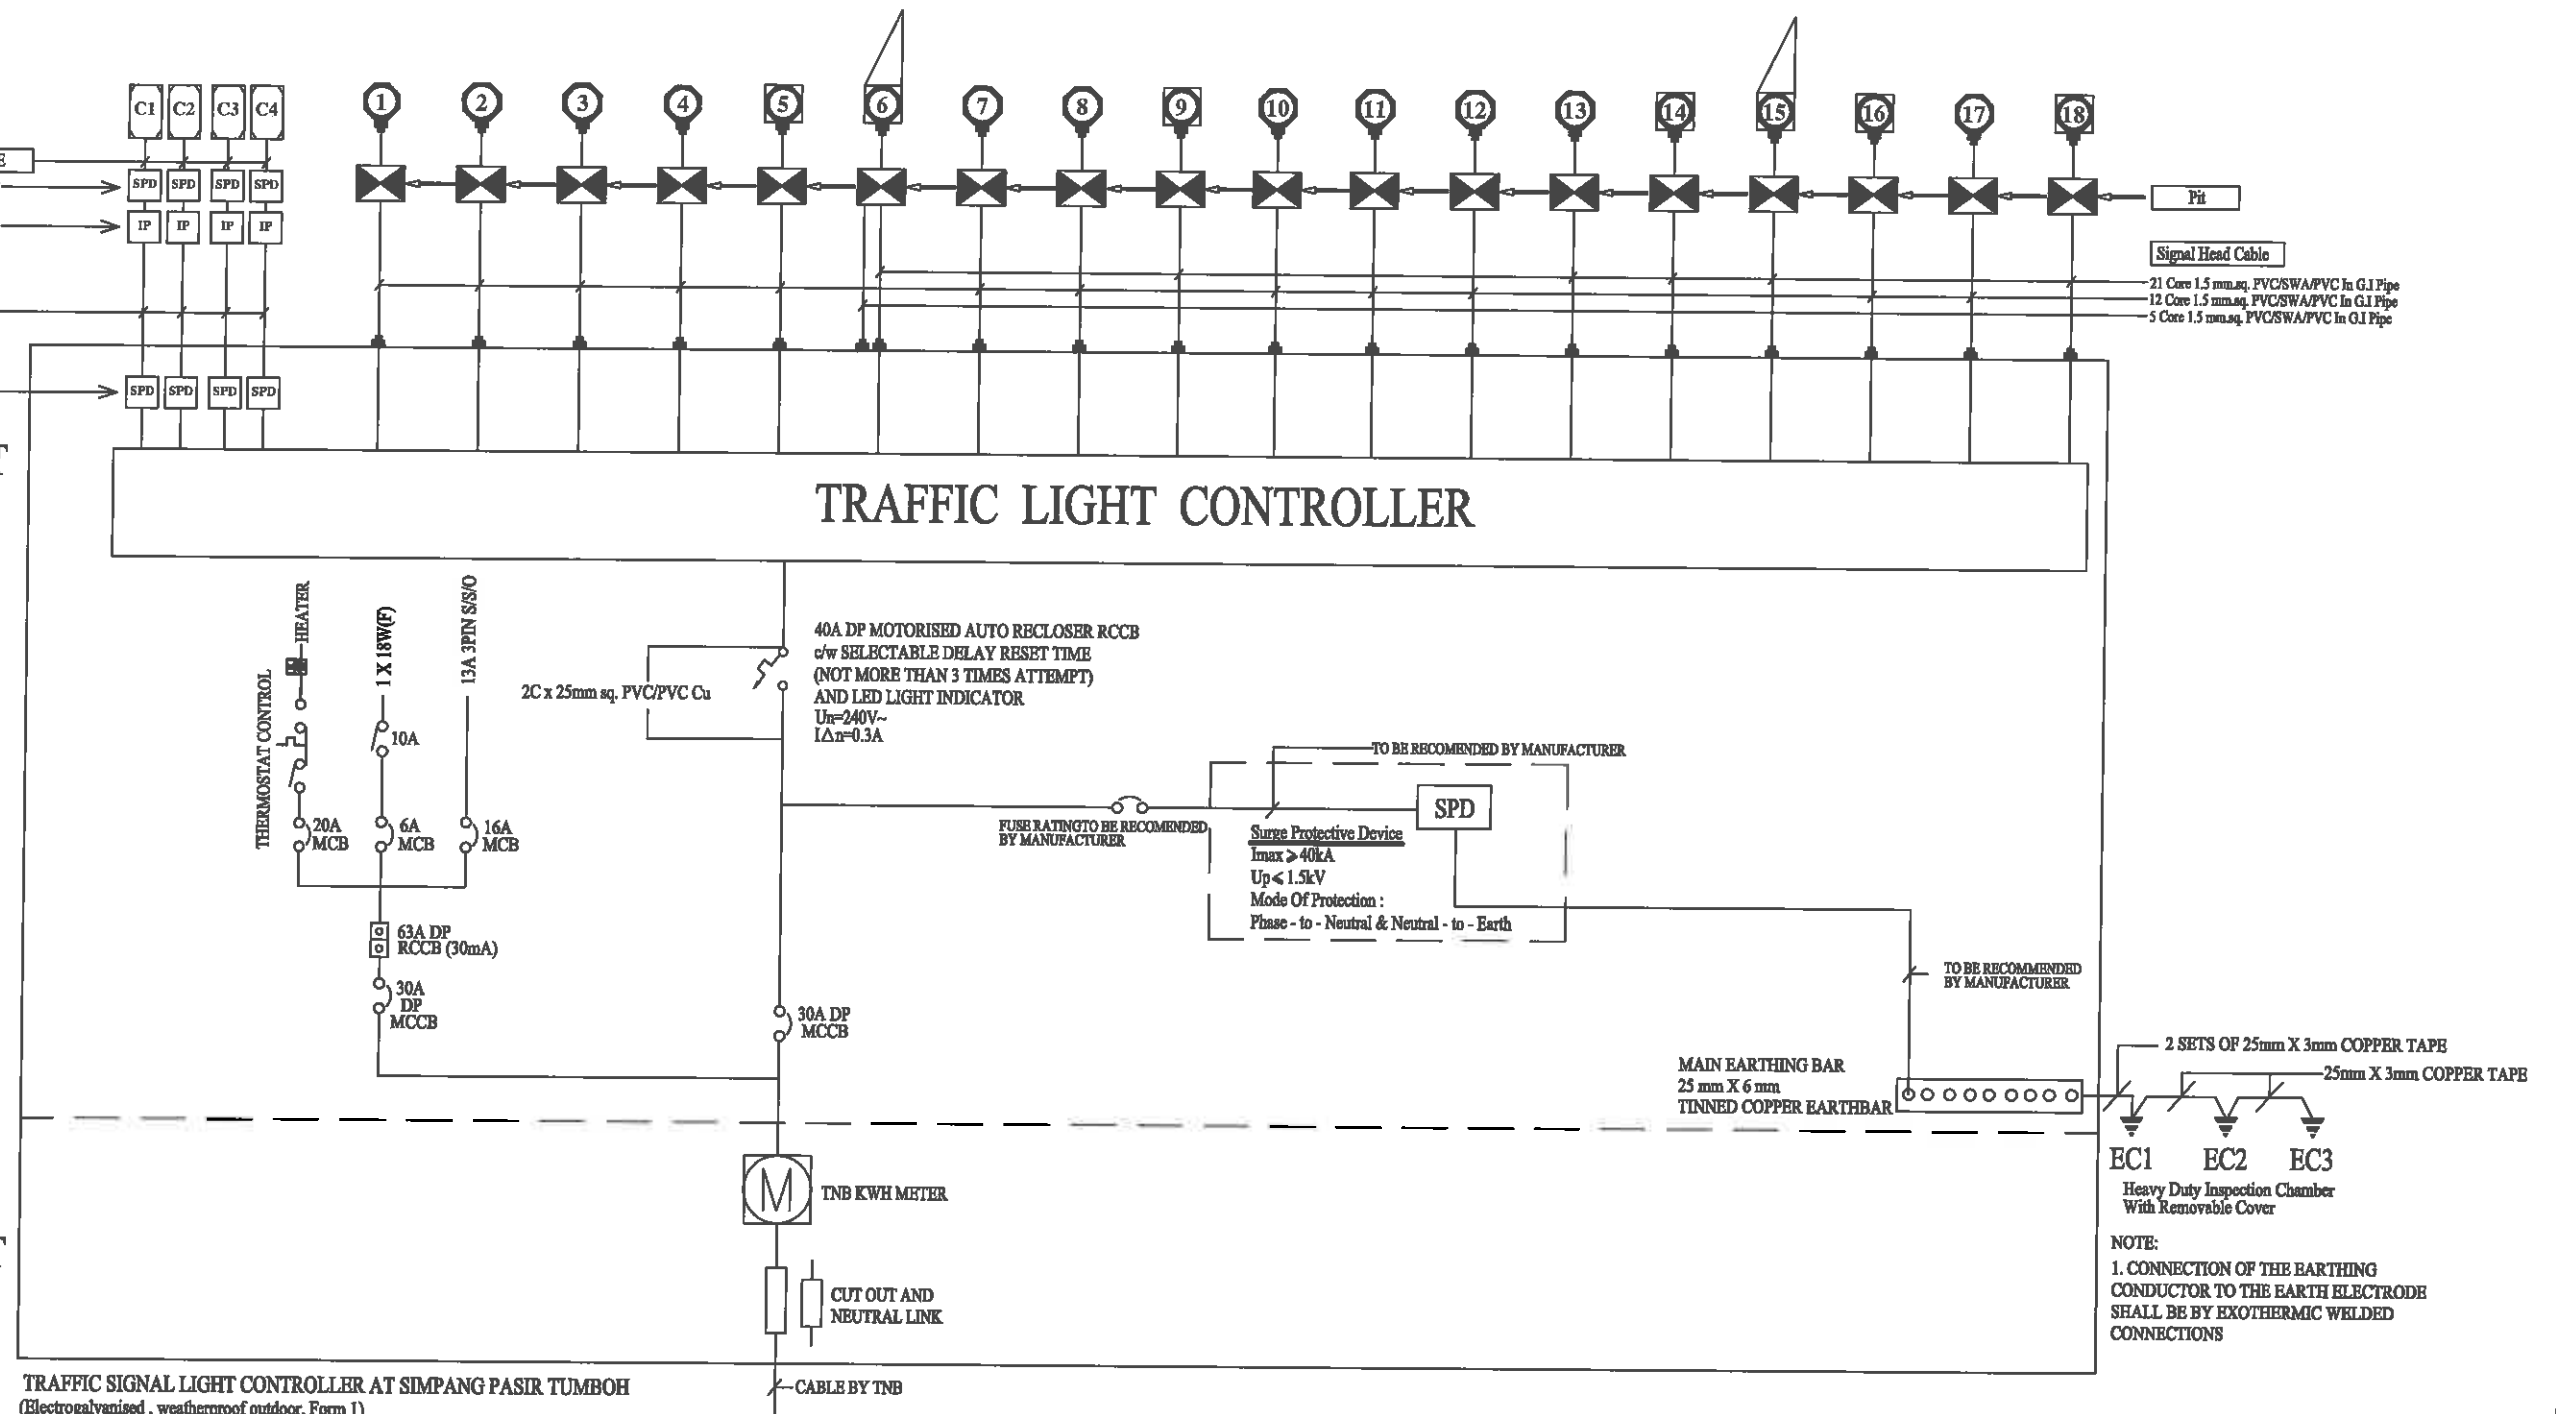

FROM EXISTING TNB FEEDER PILLAR
CABANG 4 (DEPAN PETRON)

TARIKH	BUTIRAN	RUJUKAN	JURUAUDIT	CAWANGAN KEJURUTERAAN ELEKTRIK		CAWANGAN JALAN	JABATAN KERJA RAYA MALAYSIA			NAMA PELANGAN
			NAMA UNIT KESELAMATAN JALAN NO. LAPORAN AUDIT :	PENGARAH PERKHIDMATAN PAKAR Ir. HJ. MOHAMAD AZMAN BIN HJ. AHMAD KETUA JURUTERA ELEKTRIK Ir. NOOR ASHIKIN BT MD. TAMIMI JURUTERA ELEKTRIK NOOR HAFIZA BT NOOR KASSIM	PENGARAH PERUNDING REKABENTUK Ir. SHUT BIN TABRI JURUTERA ELEKTRIK PENGUASA SHAHRL AFFENDY BIN ABU BAKAR PENOLONG JURUTERA ELEKTRIK NURZUARNISYA BT ZULKEFLI	DATO' Ir. Dr. MBOR AB AZIZ BIN HJ. OSMAN PENGARAH DATIN Ir. Hjh. ASIAH BT OTHMAN KETUA PENOLONG PENGARAH KANAN BPP TIMUR (HOPT)	 JABATAN KERJA RAYA MALAYSIA PROJEK : PEMASANGAN SISTEM ELEKTRIK UNTUK BAKI JALAN KOTA BHARU - KUALA TERENGGANU KM 10 - KM 21 BUTIRAN : SCHEMATIC DIAGRAM FOR TRAFFIC SIGNAL CONTROLLER AT JUNCTION 1 TARIKH : JUN 2016 SKALA : N.T.S BIL. LUKISAN : HQL37/2013-30	 KEMENTERIAN KERJA RAYA BIL. HELAIAN : 30/48		
	PINDAAN									