

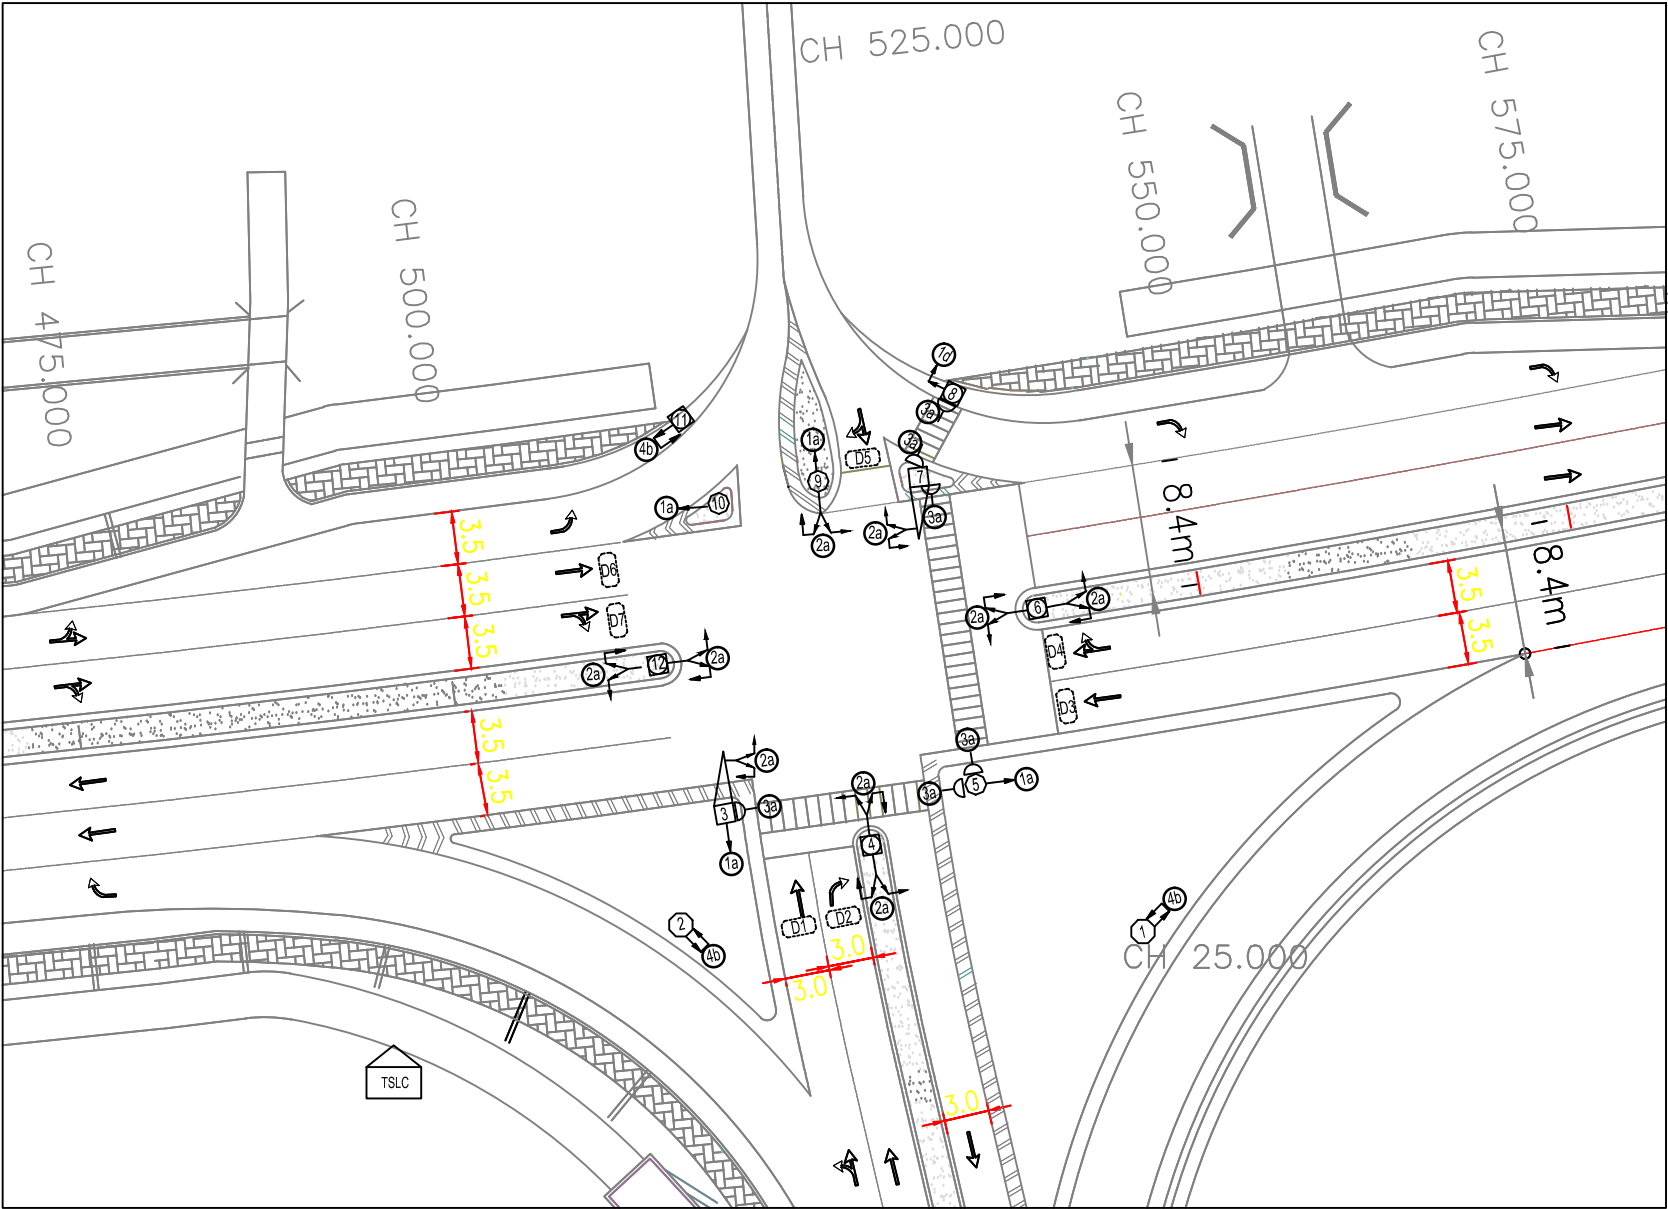
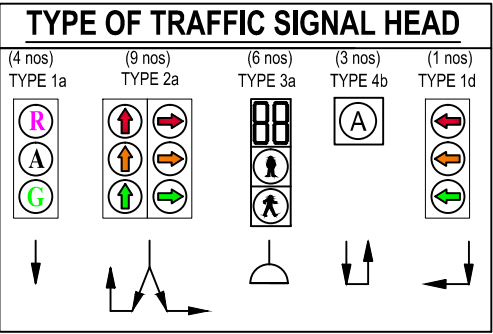


TRAFFIC SIGNAL LAYOUT AT JUNCTION

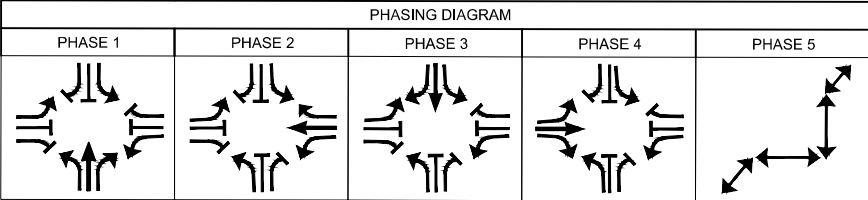

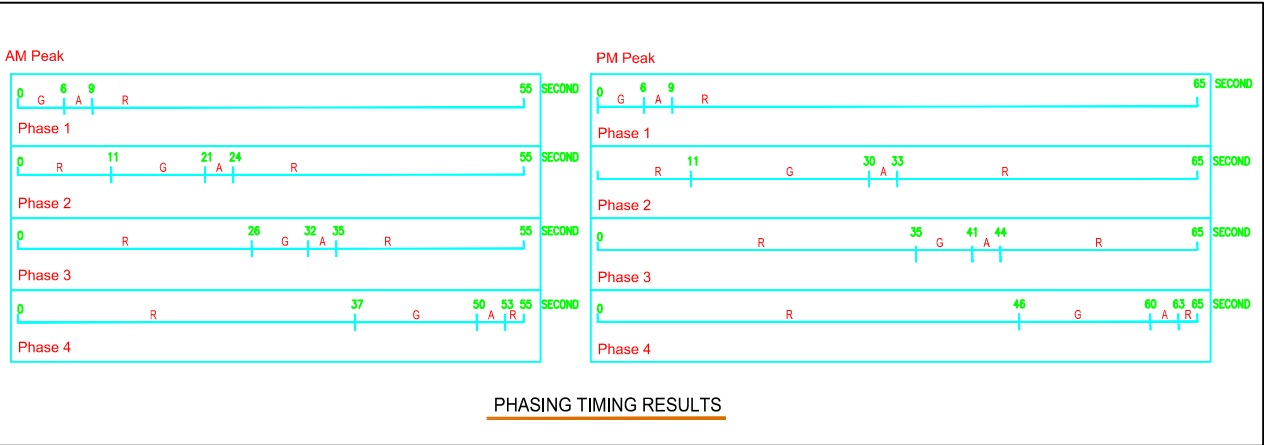

LEGEND:

SYMBOL	DESCRIPTION	QUANTITY
	TRAFFIC SIGNAL COLUMN (OVERHEAD TYPE)	2
	TRAFFIC SIGNAL HEAD MOUNTED ON ROAD LIGHTING COLUMN	5
	VERTICAL POLE	5
	TRAFFIC SIGNAL LIGHT CONTROLLER	1
	LOOP DETECTOR	7



DESIGN CONCEPT
PLINTH FOR TRAFFIC
SIGNAL CONTROLLER

BUTIRAN		RUJUKAN	JURUAUDIT	CAWANGAN KEJURUTERAAN ELEKTRIK		CAWANGAN JALAN	<div> JABATAN KERJA RAYA MALAYSIA</div>			NAMA PELANGAN
			UNIT KESELAMATAN JALAN NO. LAPORAN AUDIT :	PENGARAH KANAN	PENGARAH PERUNDING REKABENTUK	<div>Ir. HJ. ZULAKMAL BIN HJ. SUFIAN</div> <div>MHD. KHAIR BIN NORDIN</div> <div>JURUTERA AWAM PENGUASA KANAN BPP UTARA (HOPT)</div>	PROJEK : PEMASANGAN SISTEM ELEKTRIK UNTUK MEMBINA JALAN TUJU KE JAMBATAN KUALA KURAU, PERAK.			<div></div> <div>KEMENTERIAN KERJA RAYA</div>
				DATO' Ir. HJ SHUIB BIN TABRI	Ir. HAIZAN BIN HUSSEIN					
				JURUTERA ELEKTRIK PENGUASA KANAN	JURUTERA ELEKTRIK KANAN		BUTIRAN : TRAFFIC SIGNAL LIGHT AT JUNCTION			
				Ir. NOOR ASHIKIN BINTI MD. TAMIMI	NOOR HAFIZA BINTI NOOR KASSIM					
				JURUTERA ELEKTRIK	PENOLONG JURUTERA ELEKTRIK		TARIKH :	SKALA :	BIL. LUKISAN :	BIL. HELAIAN :
PINDAAN				DZAKIRA BINTI ZAKARIA	MARNIZA BT. ZAINOL ABIDIN		JANUARI 2019	1:500	HQL. 216/2015-11/13	11/13