



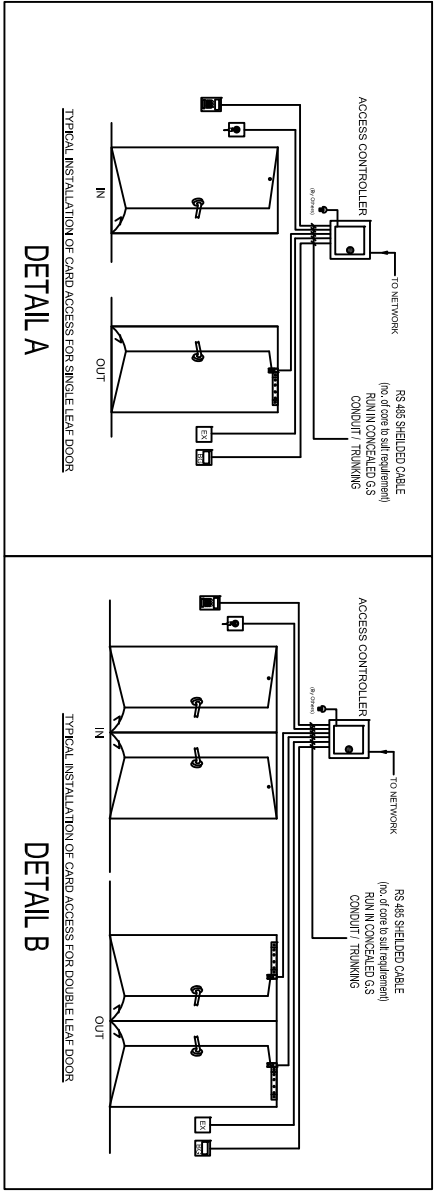

L E G E N D		
SYMBOL	DESCRIPTION	QUANTITY
	ACCESS CONTROLLER	22
	ENTRY CARD READER	22
	EXIT CARD READER	22
	EMERGENCY BREAKGLASS	22
	OVERRIDE KEY SWITCH	22
	ELECTROMAGNETIC LOCK	38
	MAGNETIC DOOR SENSOR	38

CAT 6 UTP CABLE RUN IN CONCEALED G.S CONDUIT/TRUNKING
NOTE: MAXIMUM DISTANCE FOR CAT6 UTP CABLE IS ~90METER

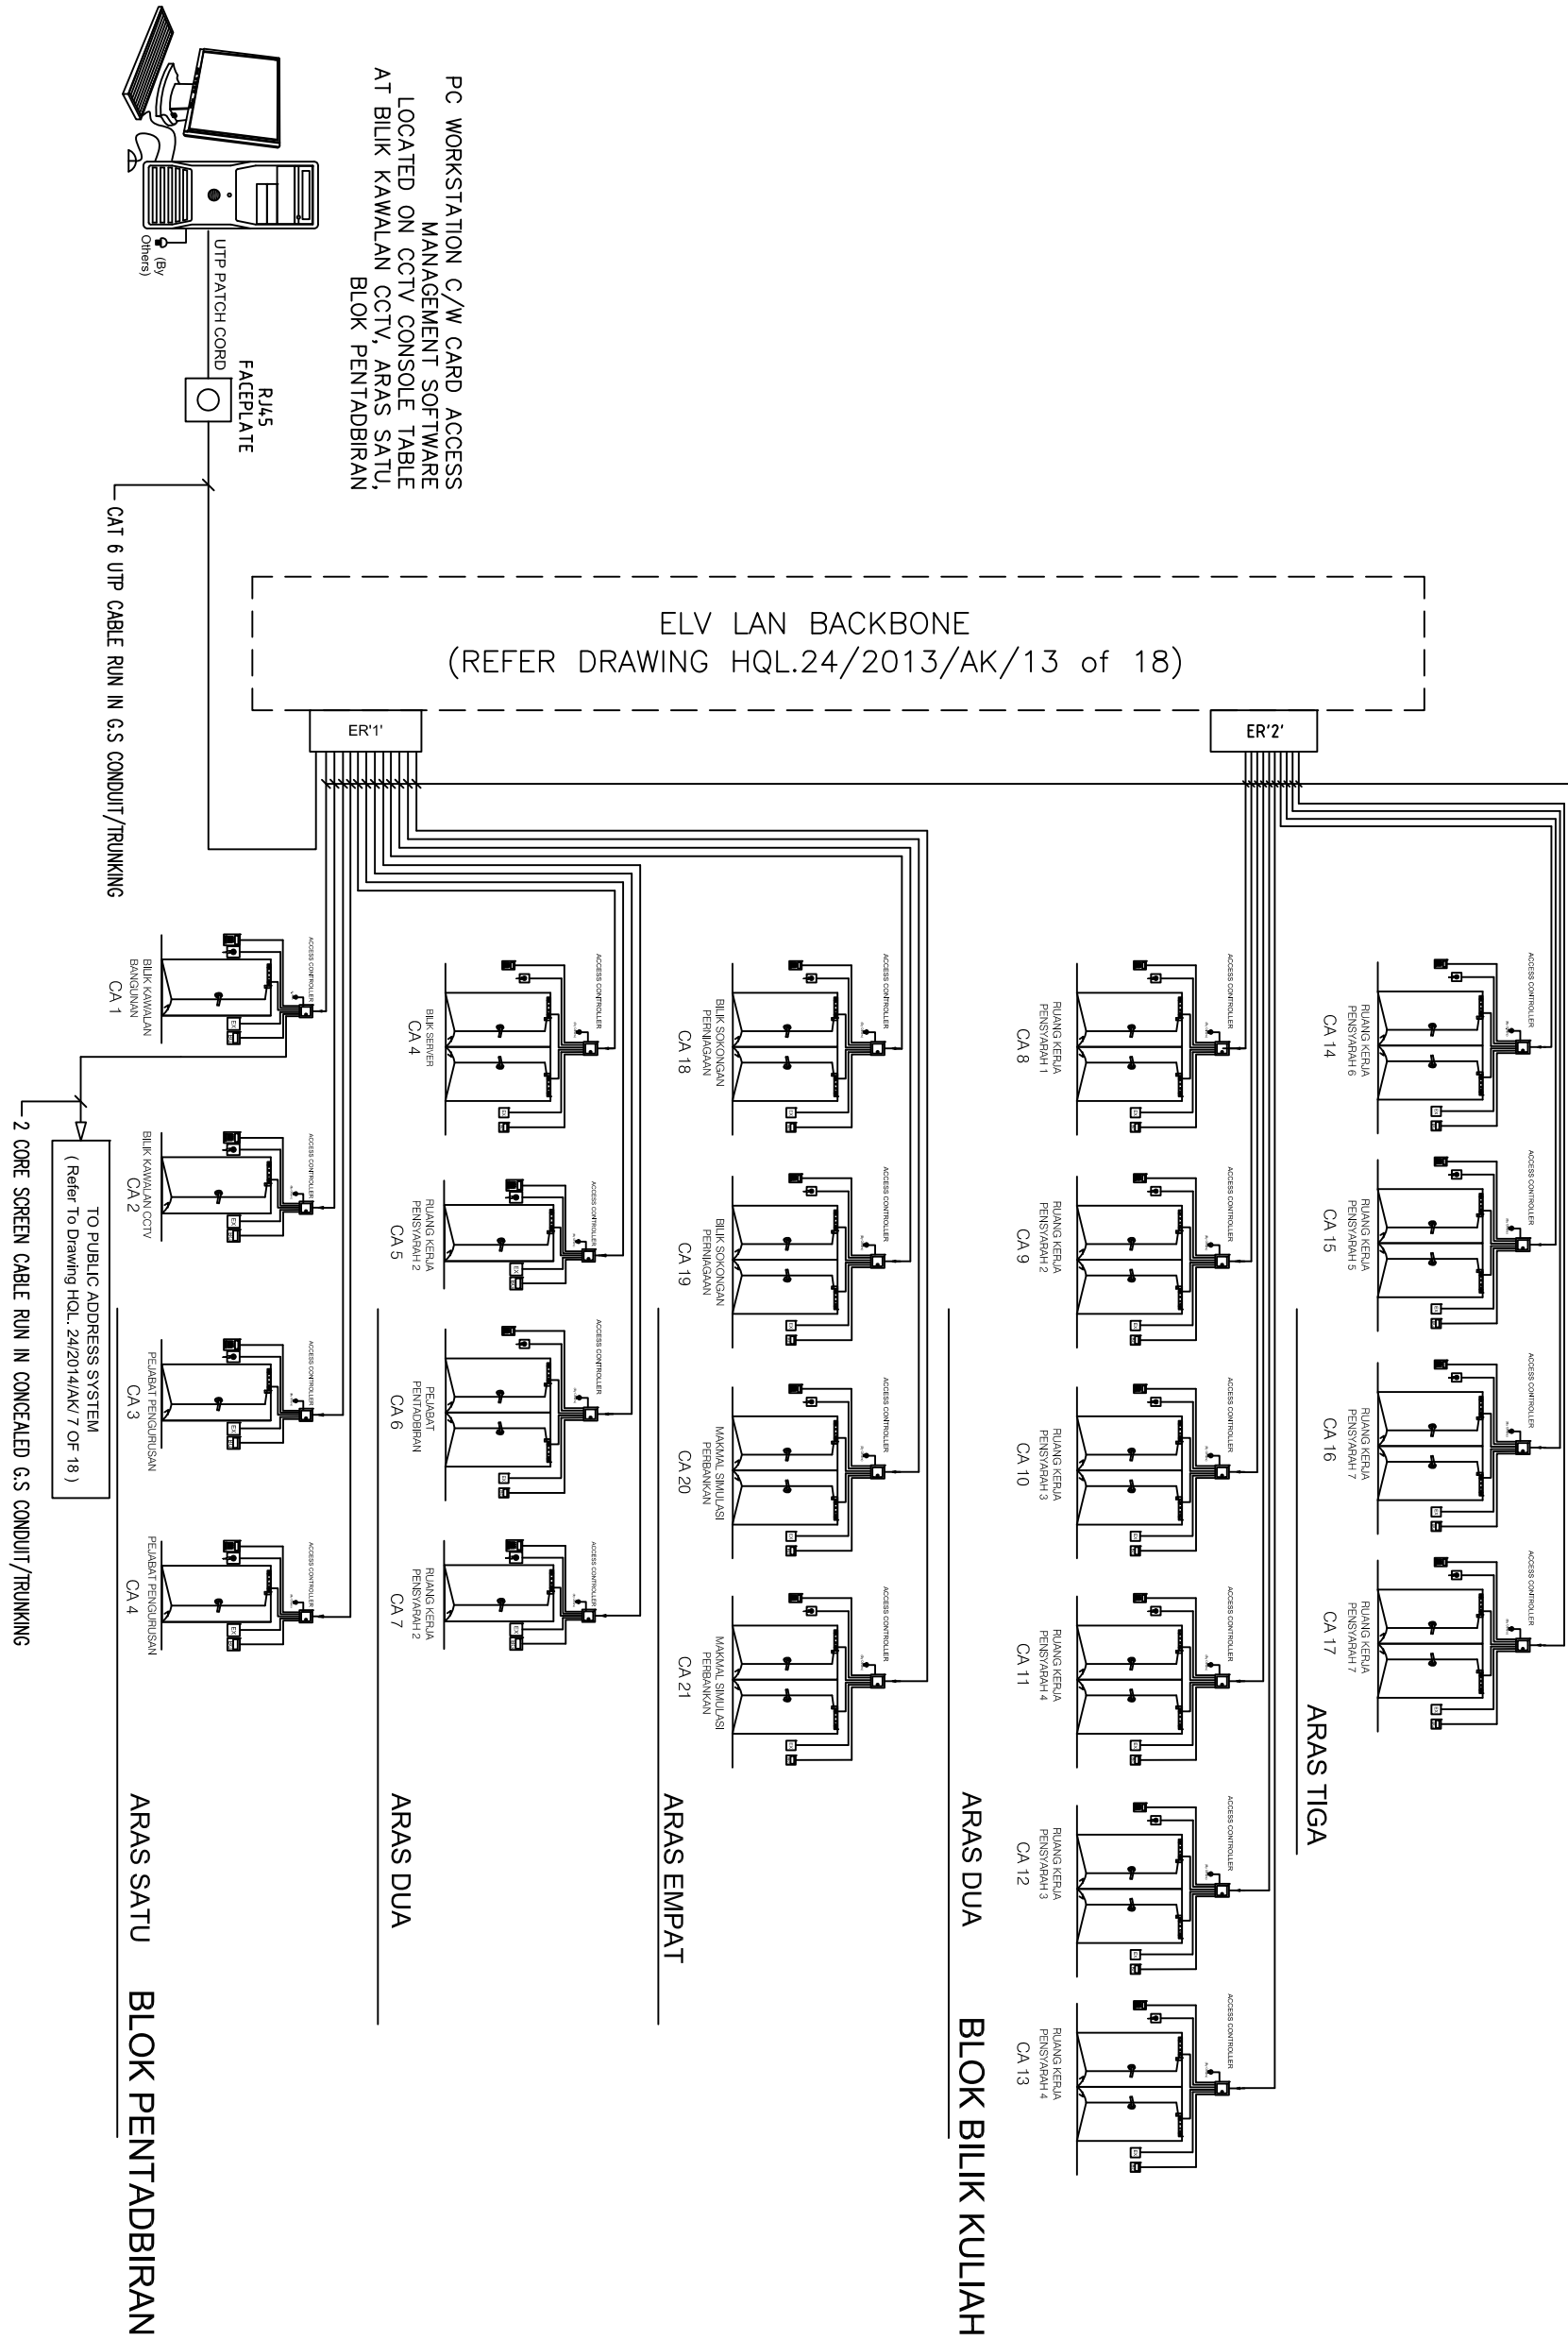


CATATAN

CARD ACCESS COMPONENT SUCH AS READER, BREAKGLASS & KEYSWITCH SHALL BE LOCATED AT 1000mm FROM FINISHED FLOOR LEVEL.

DISAHKAN:

PENGARAH KAMU CAWANGAN KEJURUTERAAN ELEKTRIK
DATO' Ir. HJ. SHUB BIN TABRI
PENGARAH BAHAGIAN PERKHIDMATAN PAKAR
Ir. HAJI YAKOB BIN ABUL LATIF
KETUA JURUTERA ELEKTRIK
Ir. ZULARFIN BIN SEJO
JURUTERA ELEKTRIK PENGUASA
Ir. ZULULA BINI ZAKARIA
JURUTERA ELEKTRIK KAMU
Ir. SYED AZHAR ALATAS BIN SYED AHMAD
JURUTERA ELEKTRIK (441)
ARINA BINI YUSOF

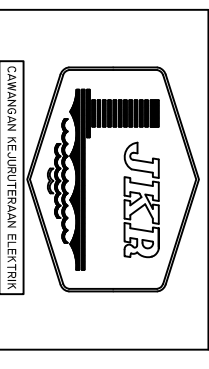

Projek
PEMASANGAN SISTEM ELV UNTUK UBAHSAUAI DAN MENYIAPKAN KAMPUS CAWANGAN POLITEKNIK UNGKU OMAR DI BERCHAM, IPOH PERAK (TAMARAN SEMULA)

BUTIR-BUTIR	
GAMBARAN SKEMATIK UNTUK SISTEM CARD ACCESS DAN PETUNJUK	
UKURAN	NTS
DISURUH DARI	TIADA
DILUKIS OLEH	IRINA
DISEMAK OLEH	ARINA
TARIKH	MEI 18
BILANGAN FAL	PRG(L)24/2013/AK
BILANGAN LUKSIAN	PRMDAN