


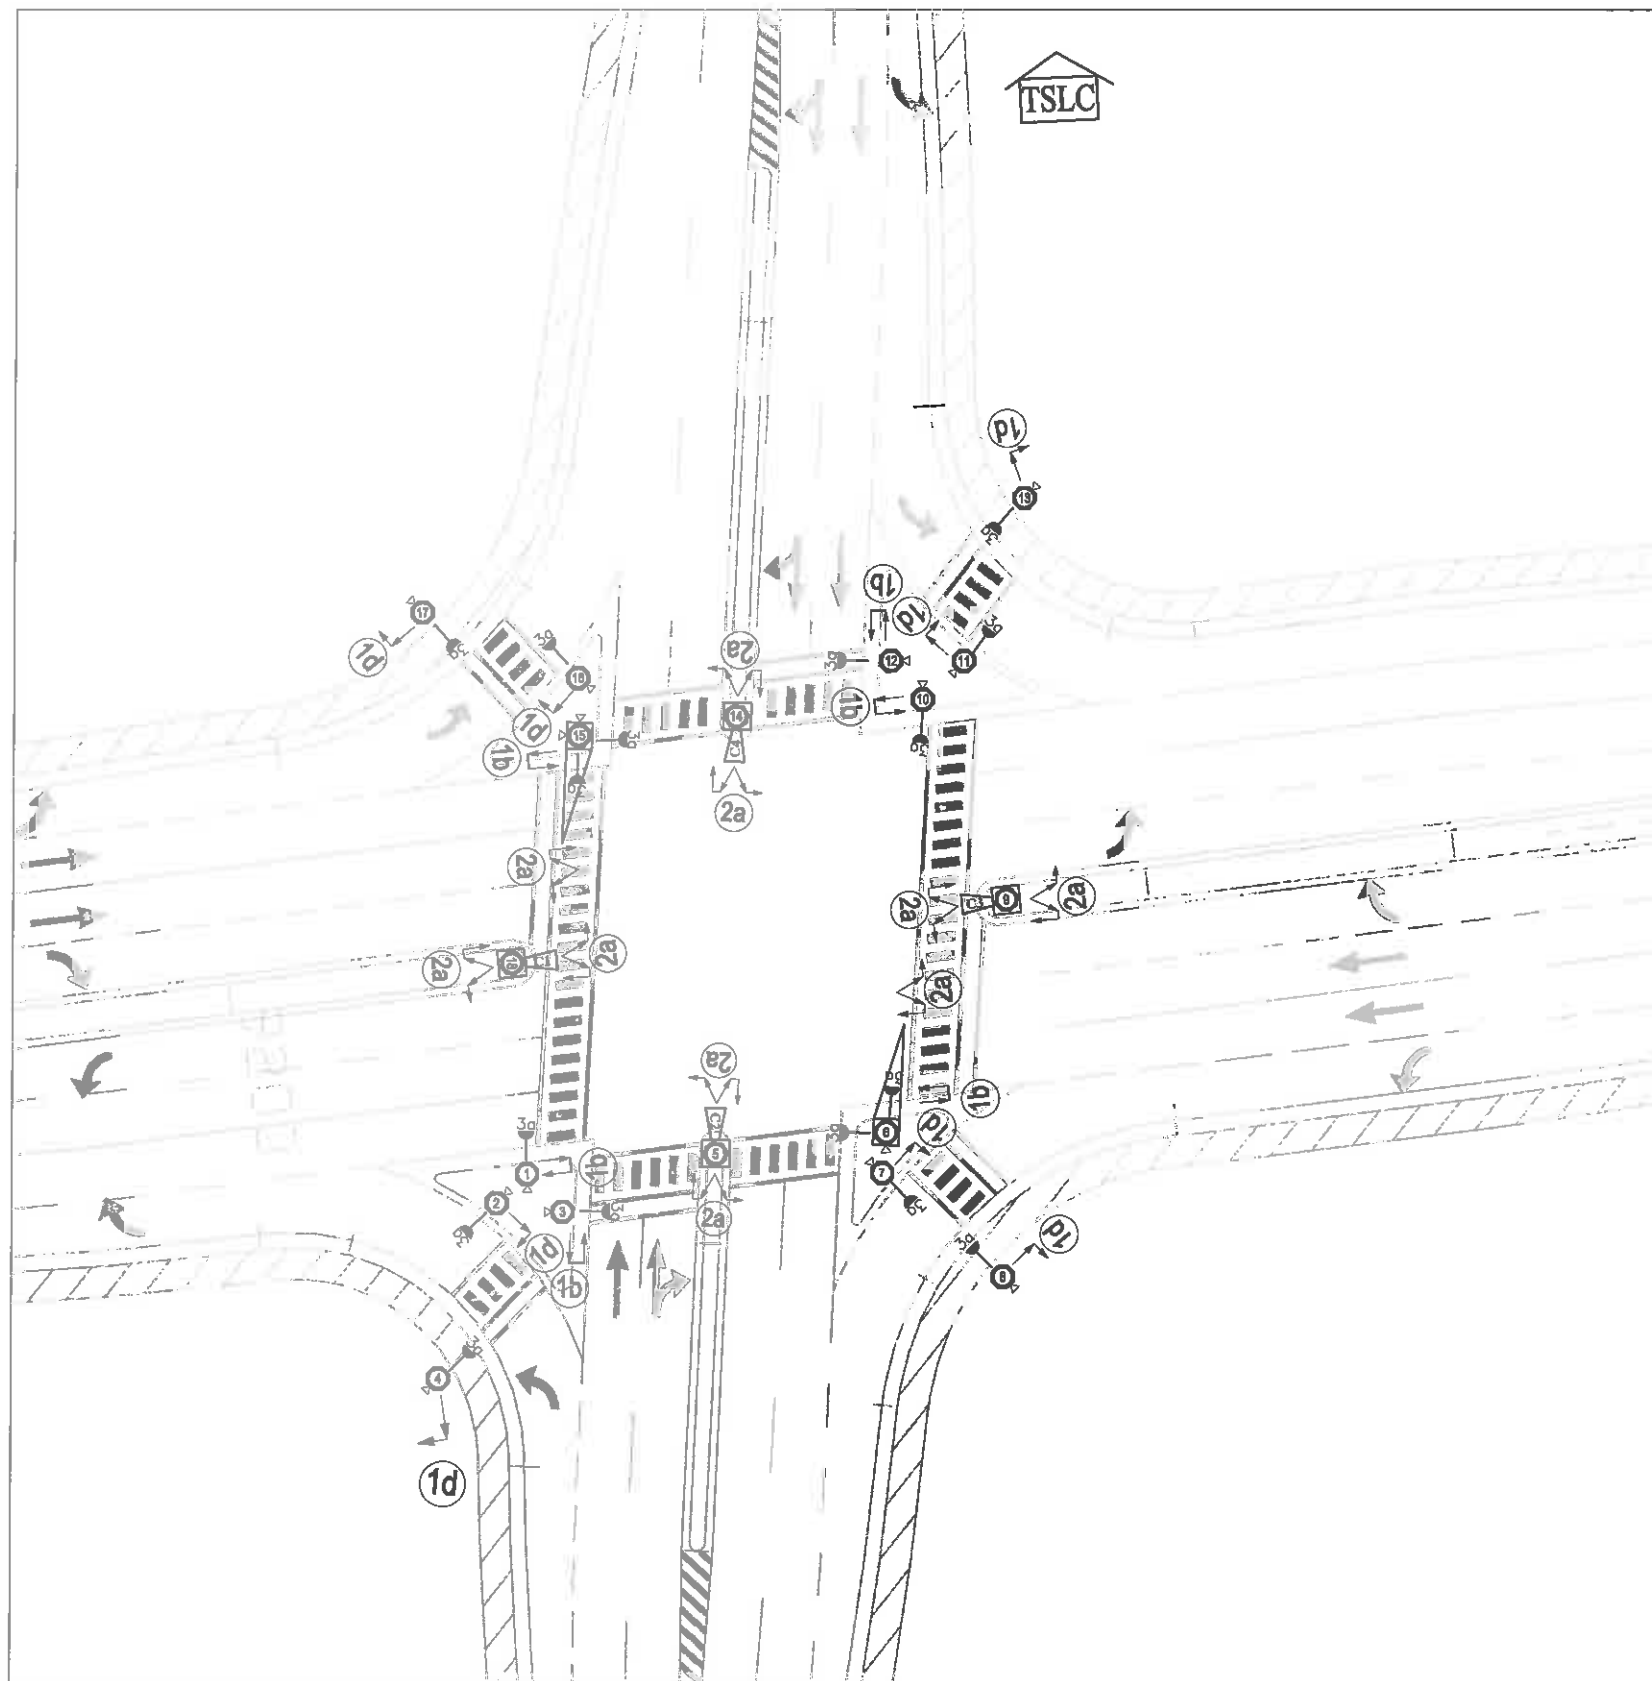

LEGEND:

SYMBOL	DESCRIPTION	QUANTITY
	OVERHEAD POLE	2 NOS.
	VERTICAL POLE	12 NOS.
	TRAFFIC SIGNAL HEAD MOUNTED ON ROAD LIGHTING COLUMN (WITH ARM)	4 NOS.
	TYPE OF TRAFFIC SIGNAL ASPECT	-
	CONTROLLER	1 NO
	CAMERA C/W IMAGE PROCESSOR BOX	4 NOS.

PHASE A	PHASE B	PHASE C	PHASE D	PHASE E
THE ACTUAL PHASING TIMING DESIGN SHALL BE OBTAINED FROM TRAFFIC DESIGNER (GR ASSOCIATES SDN. BHD.)				

ASPECT LEGEND

TYPE 1b	TYPE 1d	TYPE 2a	TYPE 3a

TARIKH	BUTIRAN	RUJUKAN	JURUAUDIT	CAWANGAN KEJURUTERAAN ELEKTRIK		CAWANGAN JALAN	 JABATAN KERJA RAYA MALAYSIA			NAMA PELANGAN	
			NAMA UNIT KESELAMATAN JALAN NO. LAPORAN AUDIT :	PENGARAH PERKHIDMATAN PAKAR	PENGARAH PERUNDING REKABENTUK	DATO' Ir. Dr. MEOR AB AZIZ BIN HJ. OSMAN PENGARAH DATIN Ir. Hjh. ASIAH BT OTHMAN KETUA PENOLONG PENGARAH KANAN BPP TIMUR (HOPT)	PROJEK : PEMASANGAN SISTEM ELEKTRIK UNTUK BAIKI JALAN KOTA BHARU - KUALA TERENGGANU KM 10 - KM 21			 KEMENTERIAN KERJA RAYA	
				Ir. HJ. MOHAMAD AZMAN BIN HJ. AHMAD	Ir. SHUB BIN TABRI		JURUTERA ELEKTRIK PENGUASA				
				Ir. NOOR ASHIKIN BT MD. TAMIMI	SHAHRIUL AFFENDY BIN ABU BAKAR						
				JURUTERA ELEKTRIK	PENOLONG JURUTERA ELEKTRIK						
	PINDAAN			NOOR HAFIZA BT NOOR KASSIM	NURZUARNISYA BT ZULKHFLI		TARIKH : JUN 2016	SKALA : N.T.S	BIL. LUKISAN : HOL 37/2013-24	BIL. HELAJAN : 24/48	