

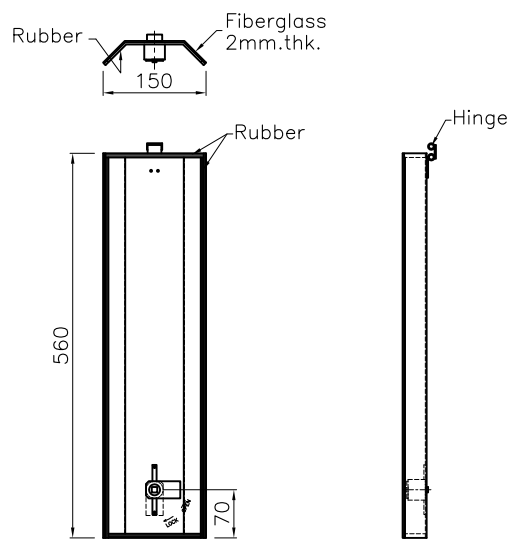


Rev.No	Revision Note	Date

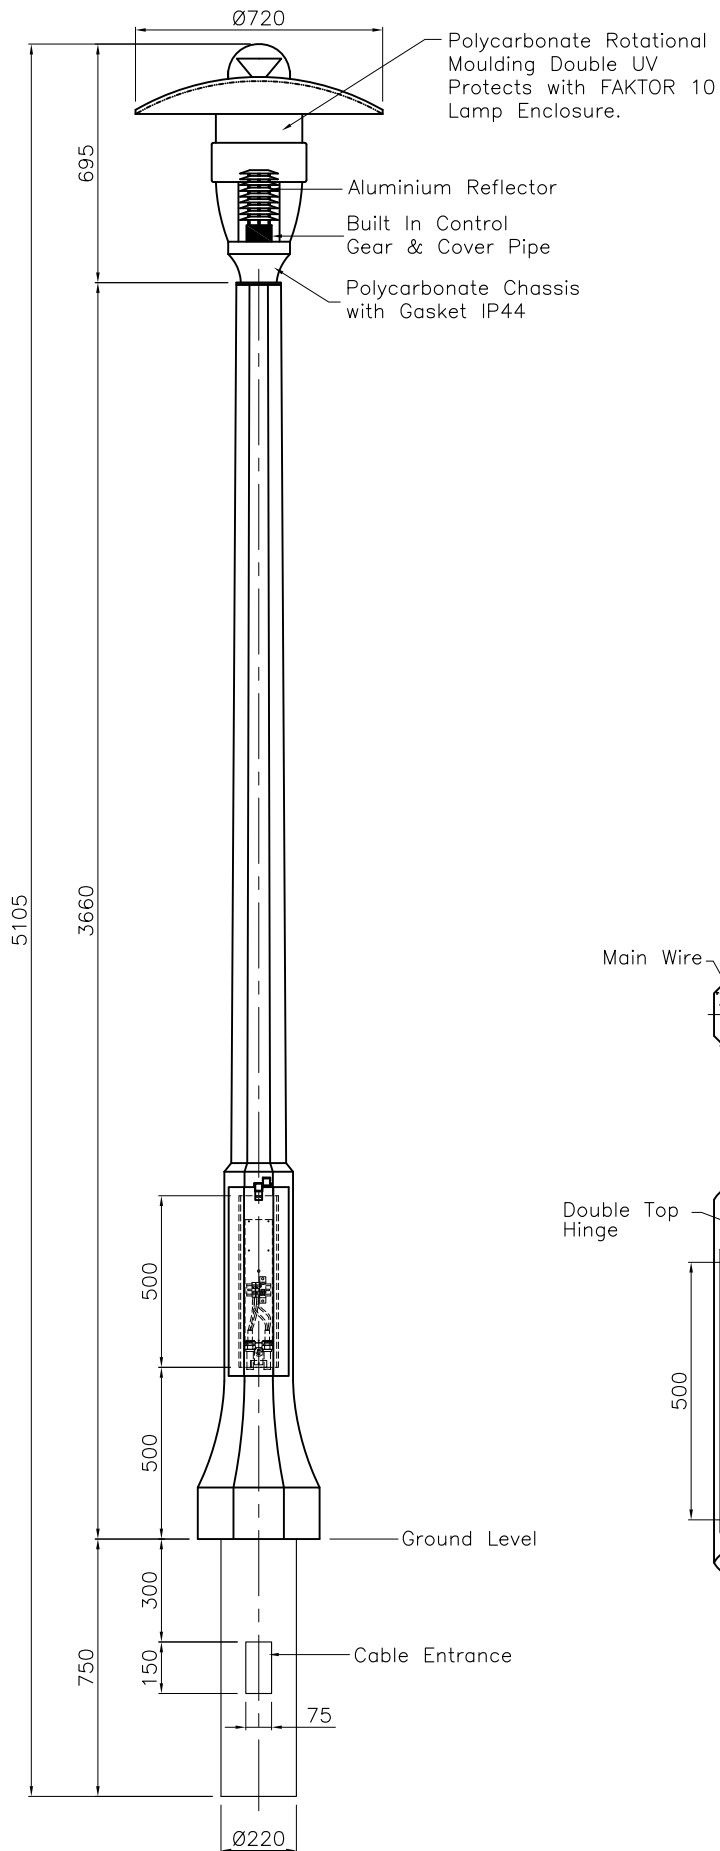

Service Door Cover
Scale:1.5/1

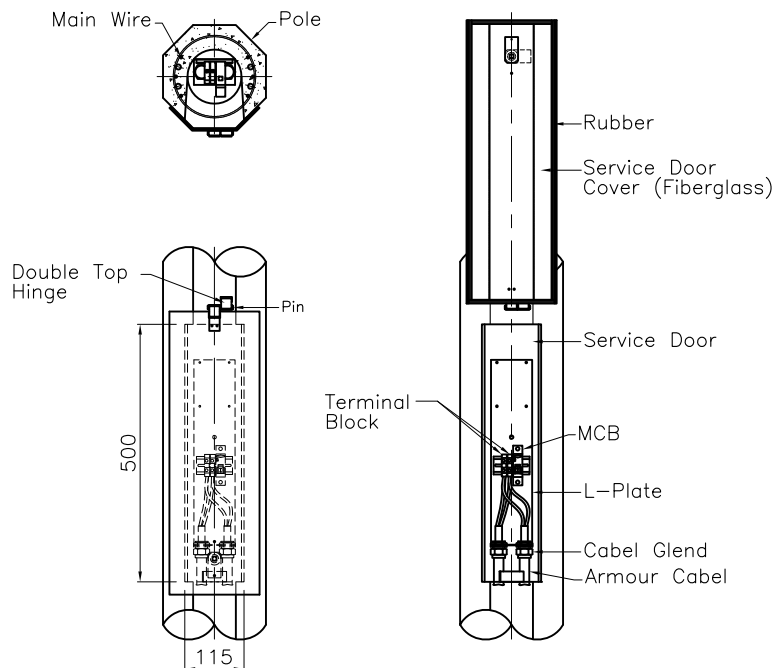

Service Door Detail
Scale:1.5/1

ITEM	DESCRIPTION	MATERIAL	Q'TY	WEIGHT(kg)	REMARK
------	-------------	----------	------	------------	--------

		PMW CONCRETE INDUSTRIES SDN. BHD. (692167-W)		Lot 133077 Jalan Lahat, Tel : +(6) 05-3219022 Bukit Merah Industrial Estate, +(6) 05-3232520 31500 Lahat, Perak, Malaysia Fax : +(6) 05-3218070	
DRAWN BY :	DATE	SCALE	PAPER SIZE	MATERIAL	PROJECT TITLE :
: <i>Buyang</i>	22 July 2009	1/23	A4		Decorative Pole 3.7m (Ballarat Series)-Planted
CHECKED BY :	DATE	SHEET	All Dimension Are In MM Unless Stated		
: S.F.Wong	22 July 2009	-			
APPROVED BY :	DATE				
: H.H.Lee	22 July 2009				
PART NAME :		DWG NO :		PCI/DP(BS)-PAL/P-2510-05a-09	
Pole with Alkamet Lantern					